


We want your views on the latest design

This plan shows the proposed changes to take place on The Crescent

- 20mph road markings
- Drainage, path and lighting improvements on The Crescent Bridge
- Raised continuous footway
- Shared cycle track signs
- New Toucan Crossing

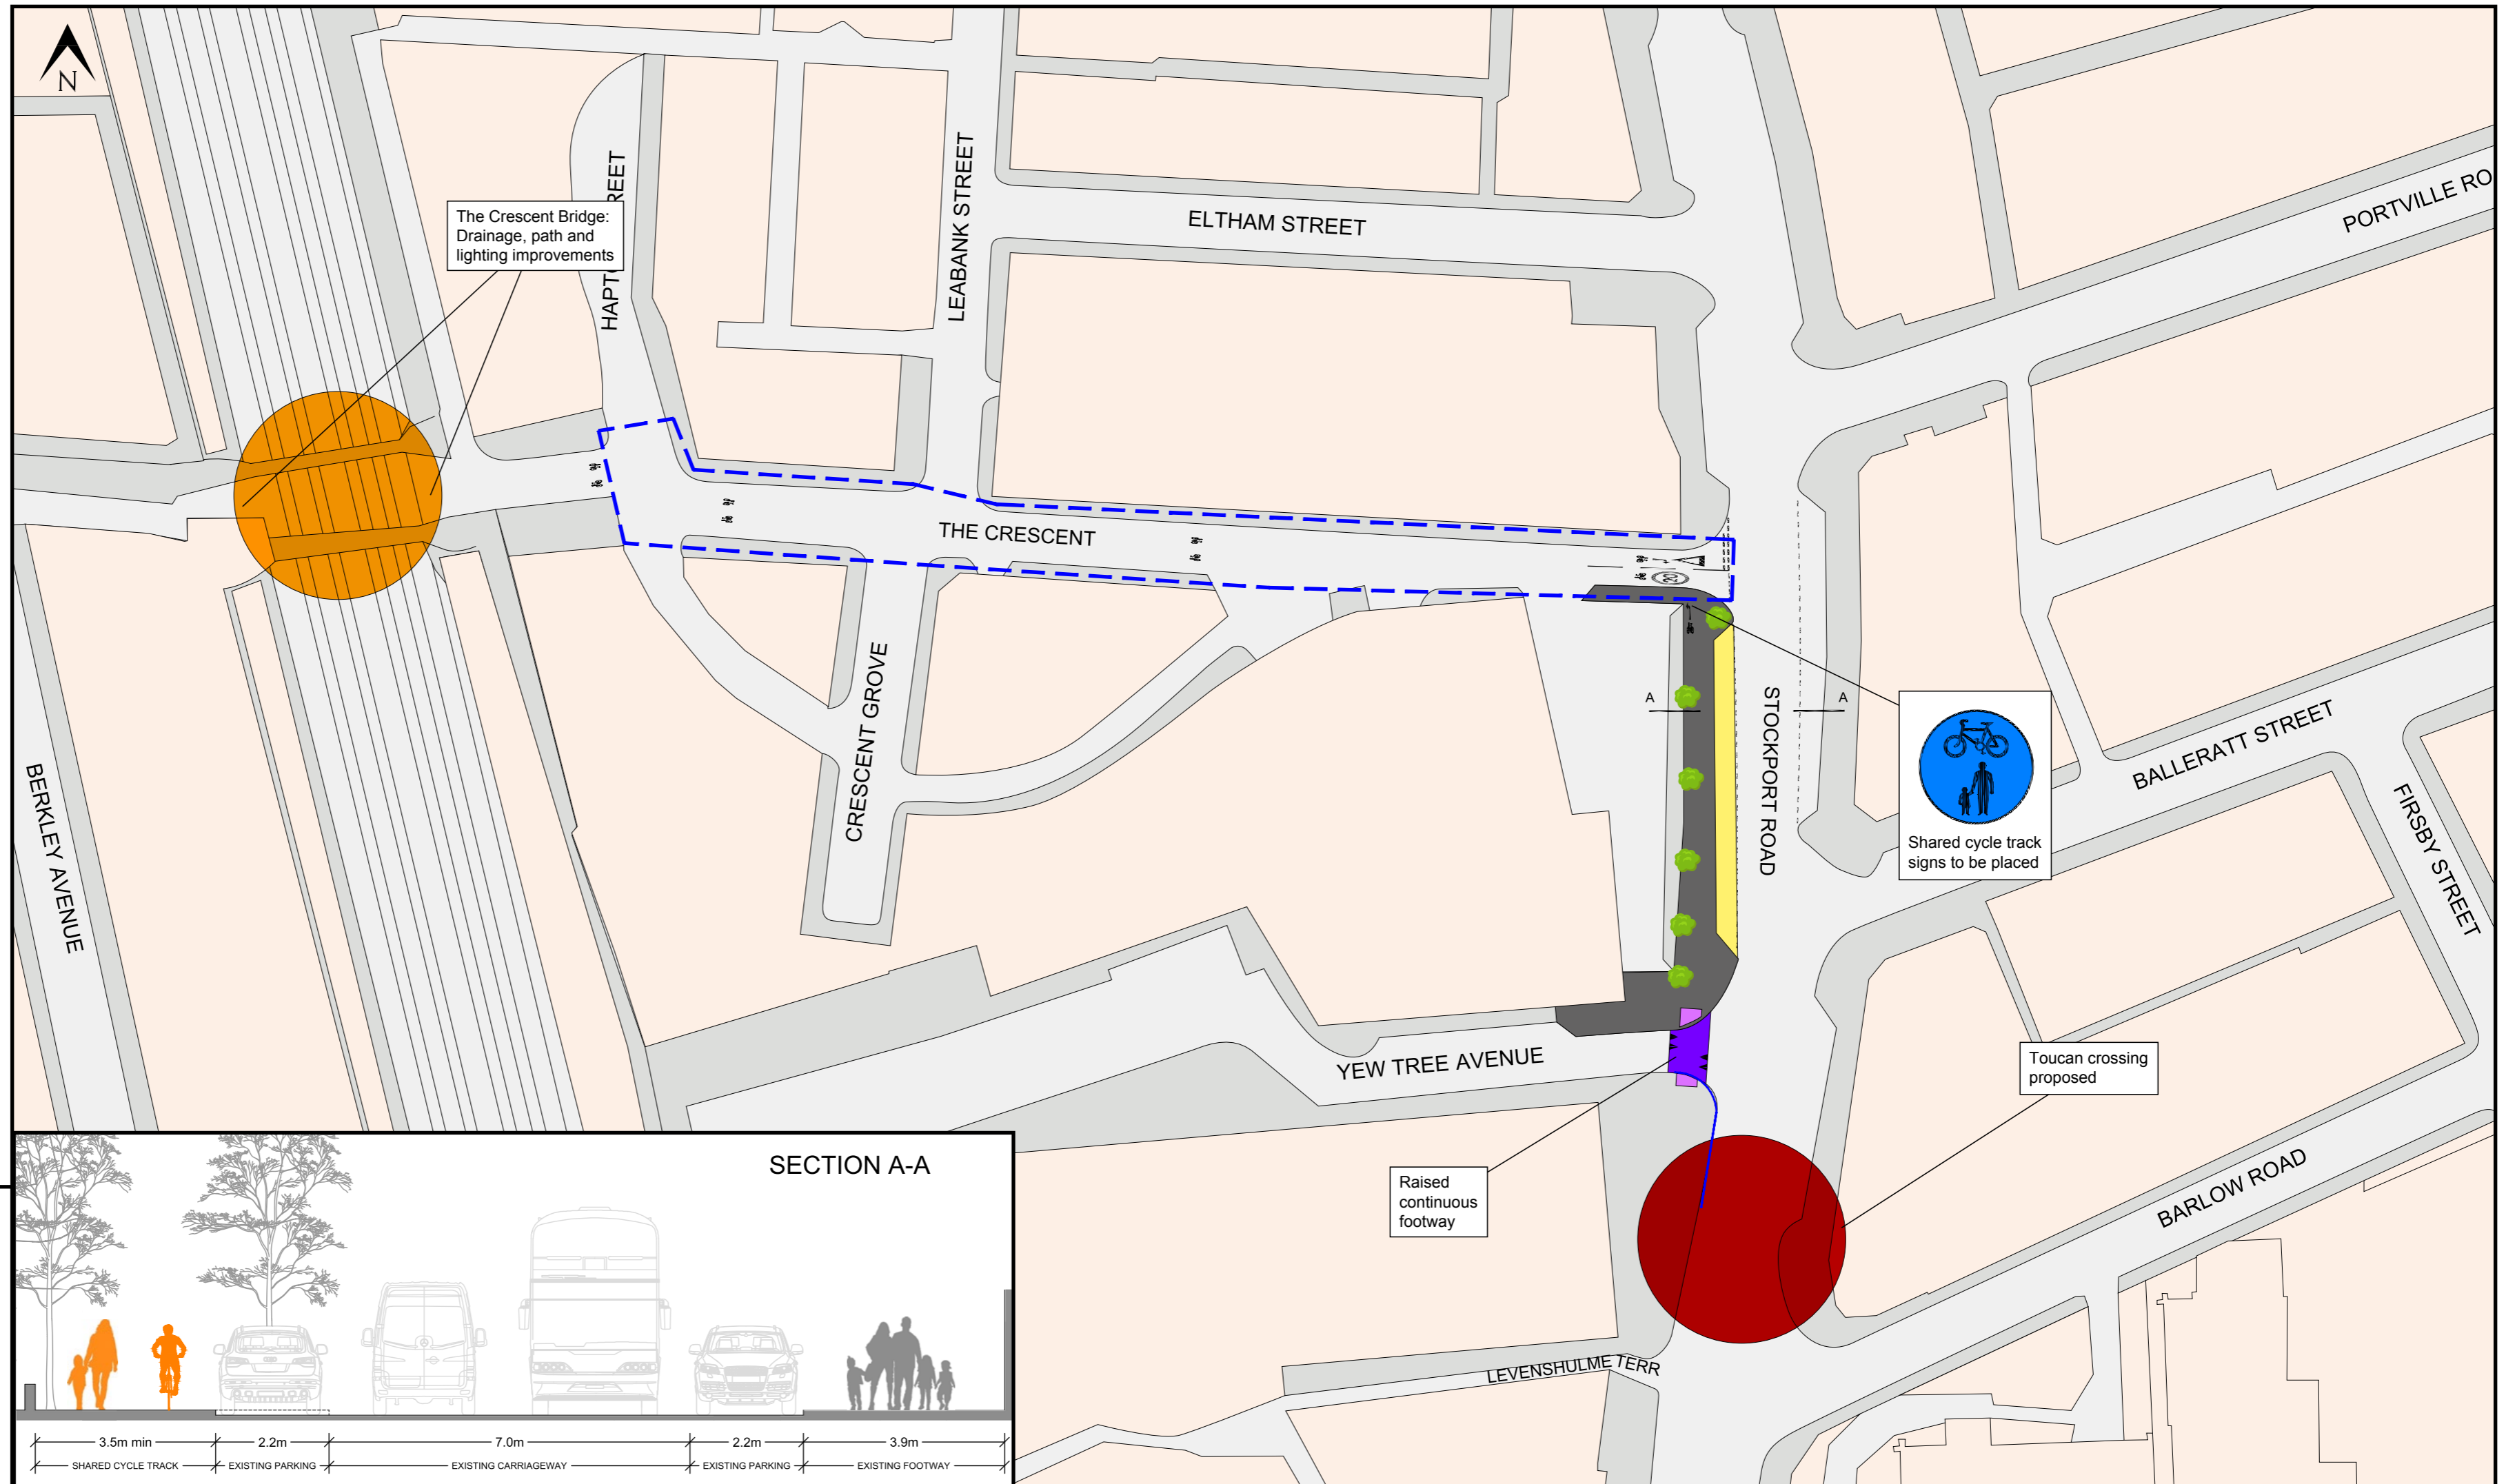

KEY

- Raised continuous footway
- Footway area
- Existing parking/loading bay
- 20mph zone

